
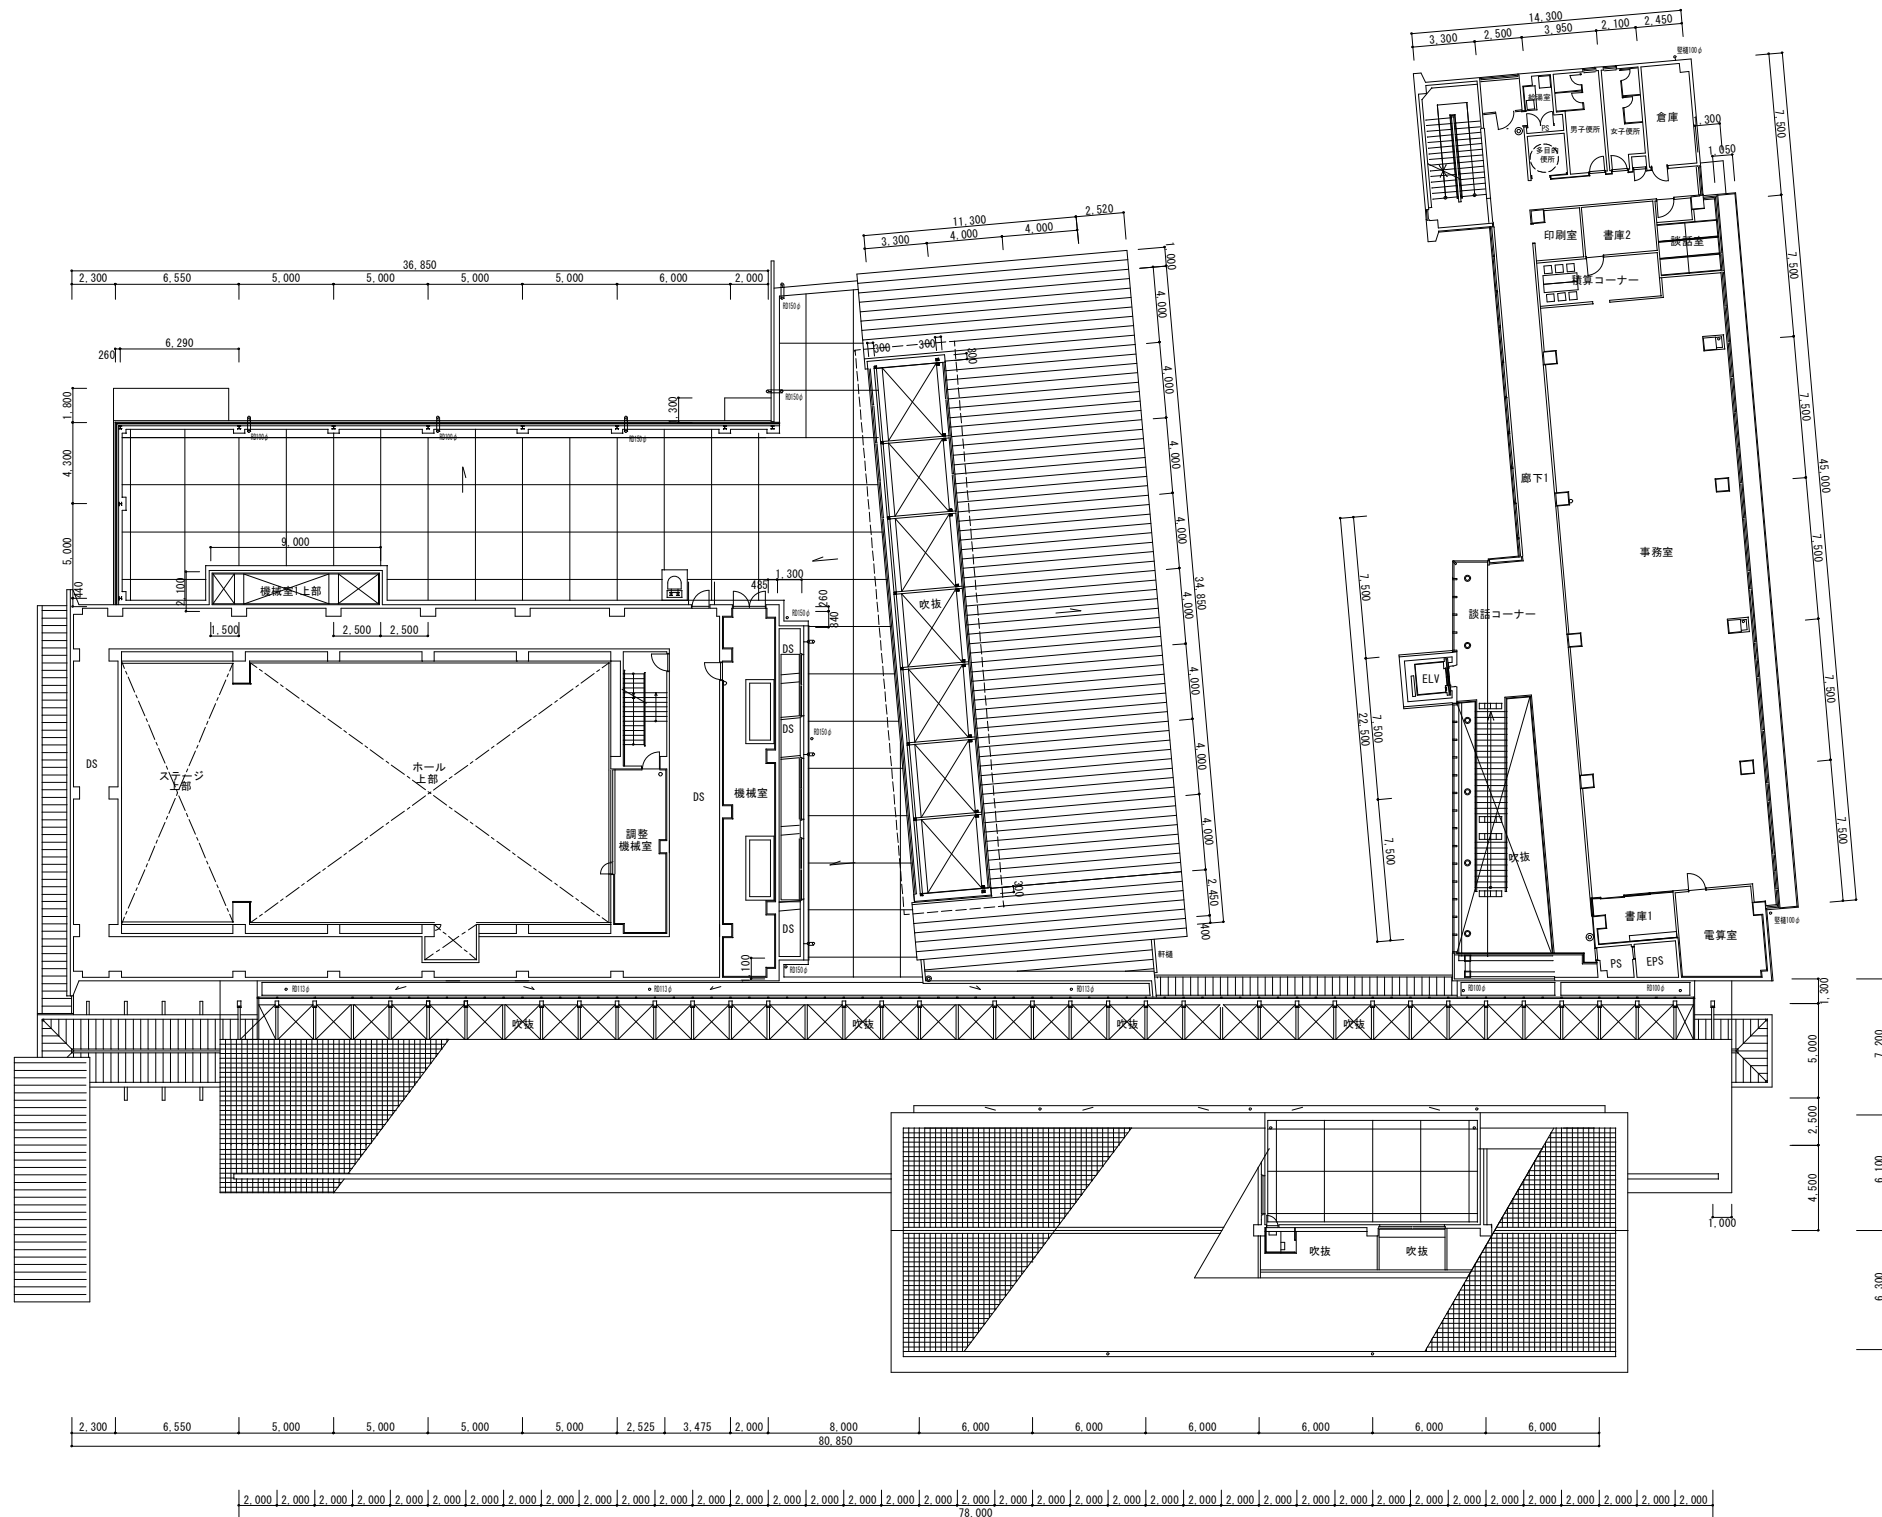
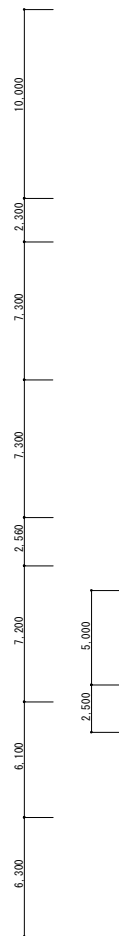


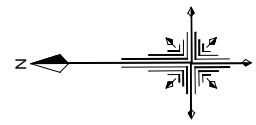

2階平面図 S=1/200